



ИДЕЈНО РЕШЕЊЕ

Подно складиште

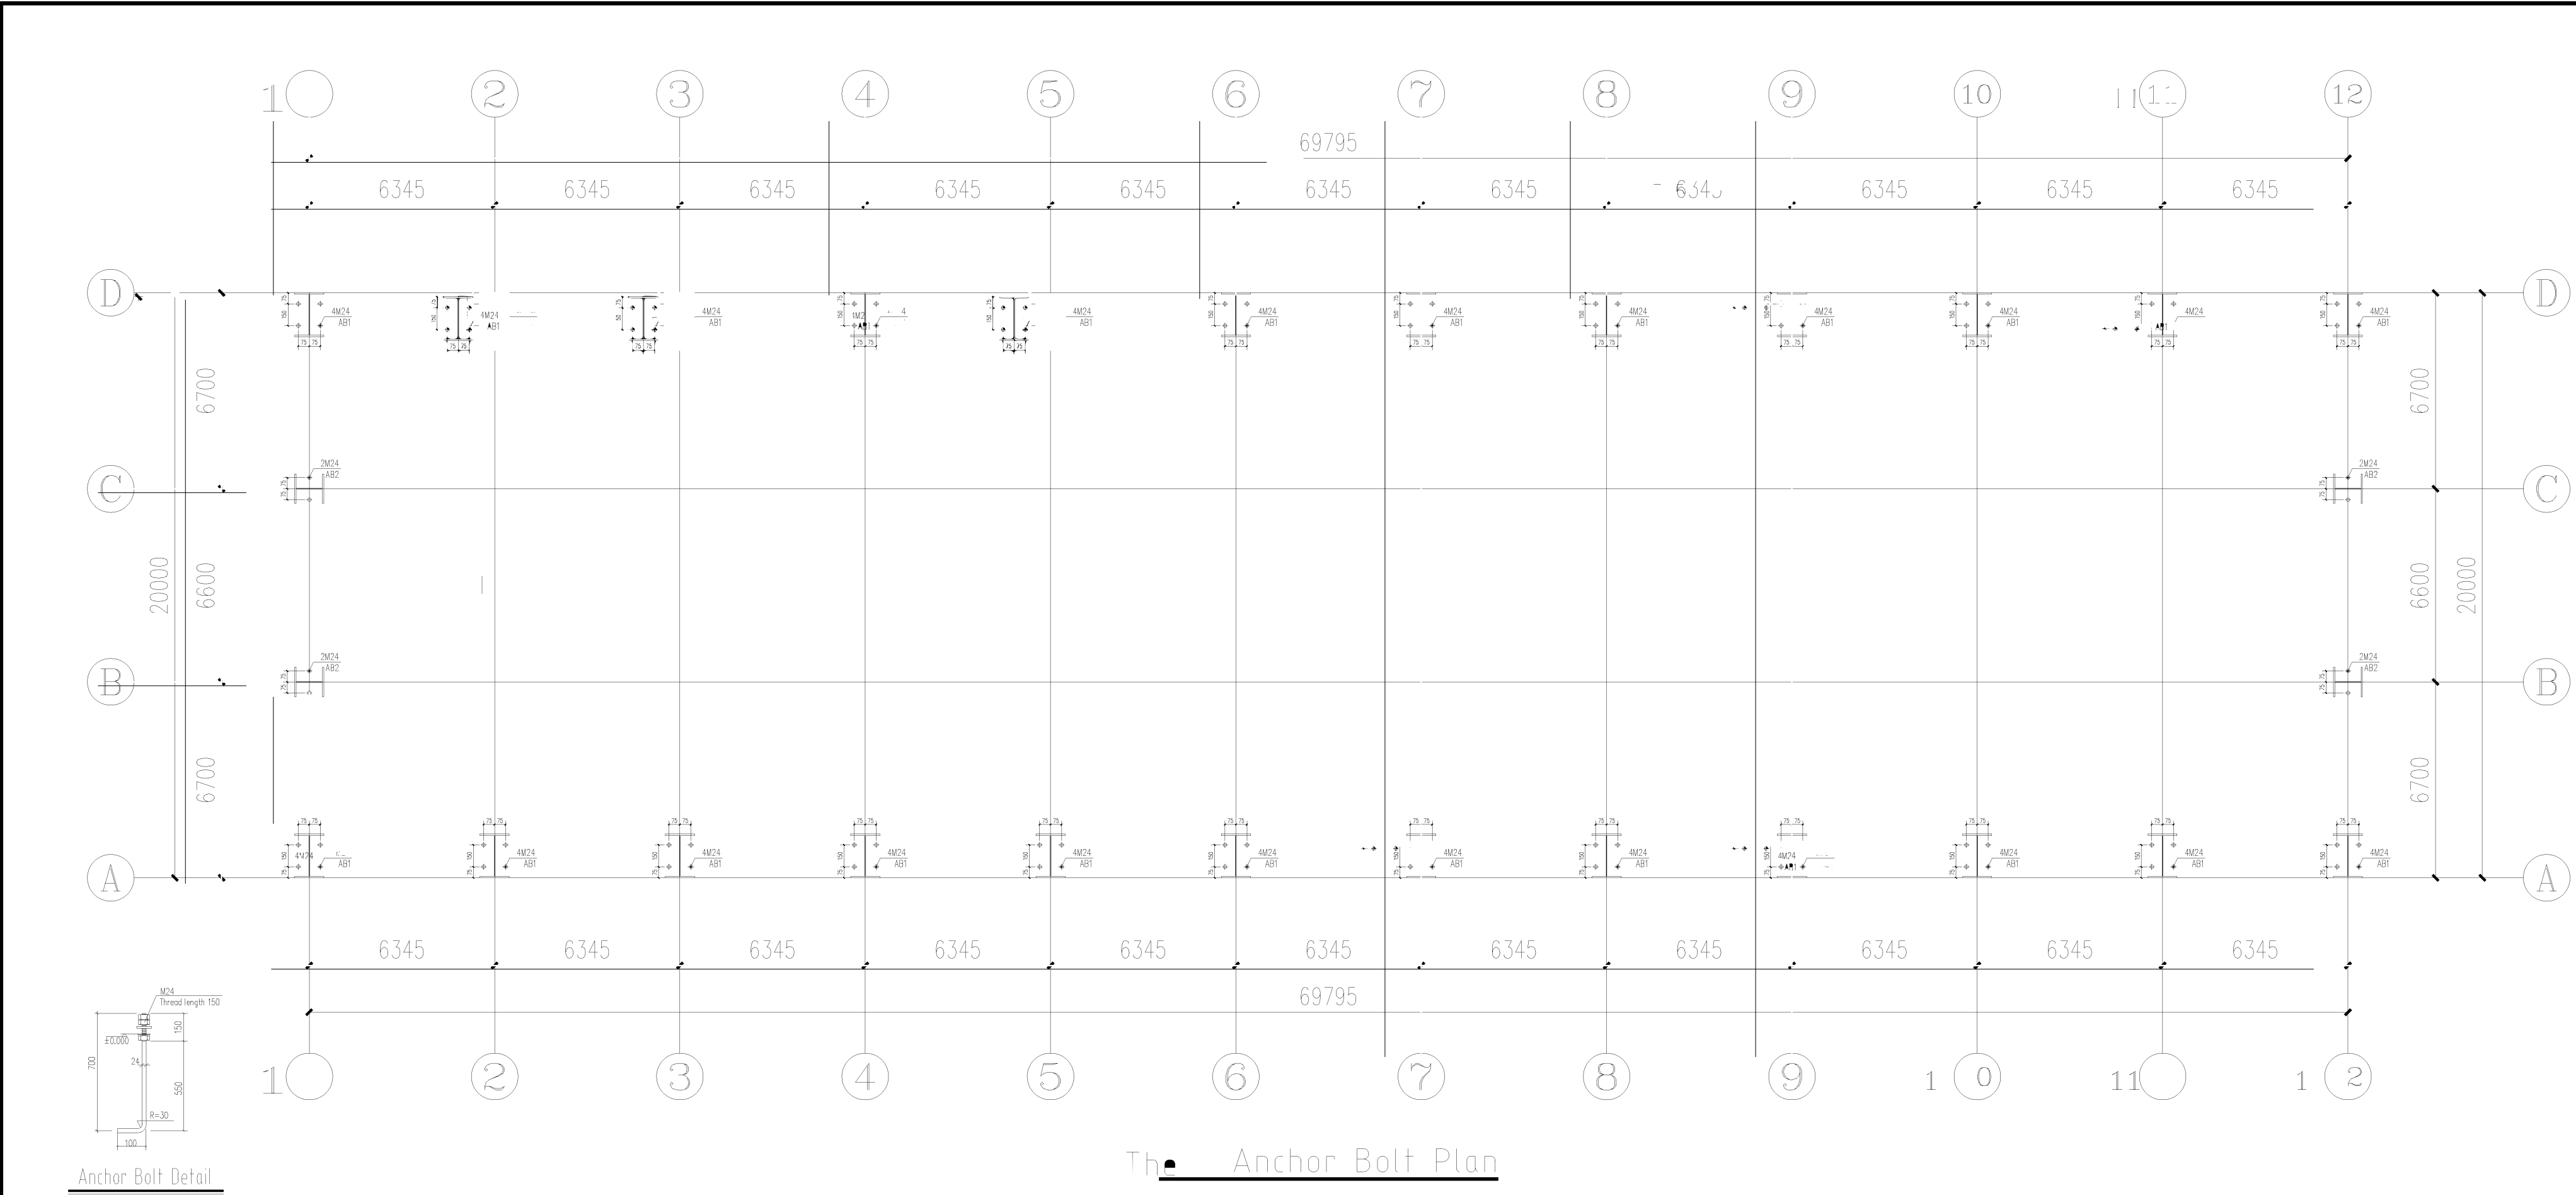


Load instructions		Wind Load	0.3kN/m²	 青岛瑞港重工业股份有限公司 Qingdao Ruihang Heavy Industry Co., Ltd.	Designed	Engr. Cheng Xiang	Project Name	Serbia Warehouse	Drawings No.	The Anchor Bolt Plan	Stage	Design Drawing
Snow Load	0.75kN/m²	Roof Dead Load	0.2kN/m²								Date	
Floor Live Load		Roof Live Load	0.3kN/m²		Project Leader	Cynthia Wang					Total Page	Total Pieces: 5

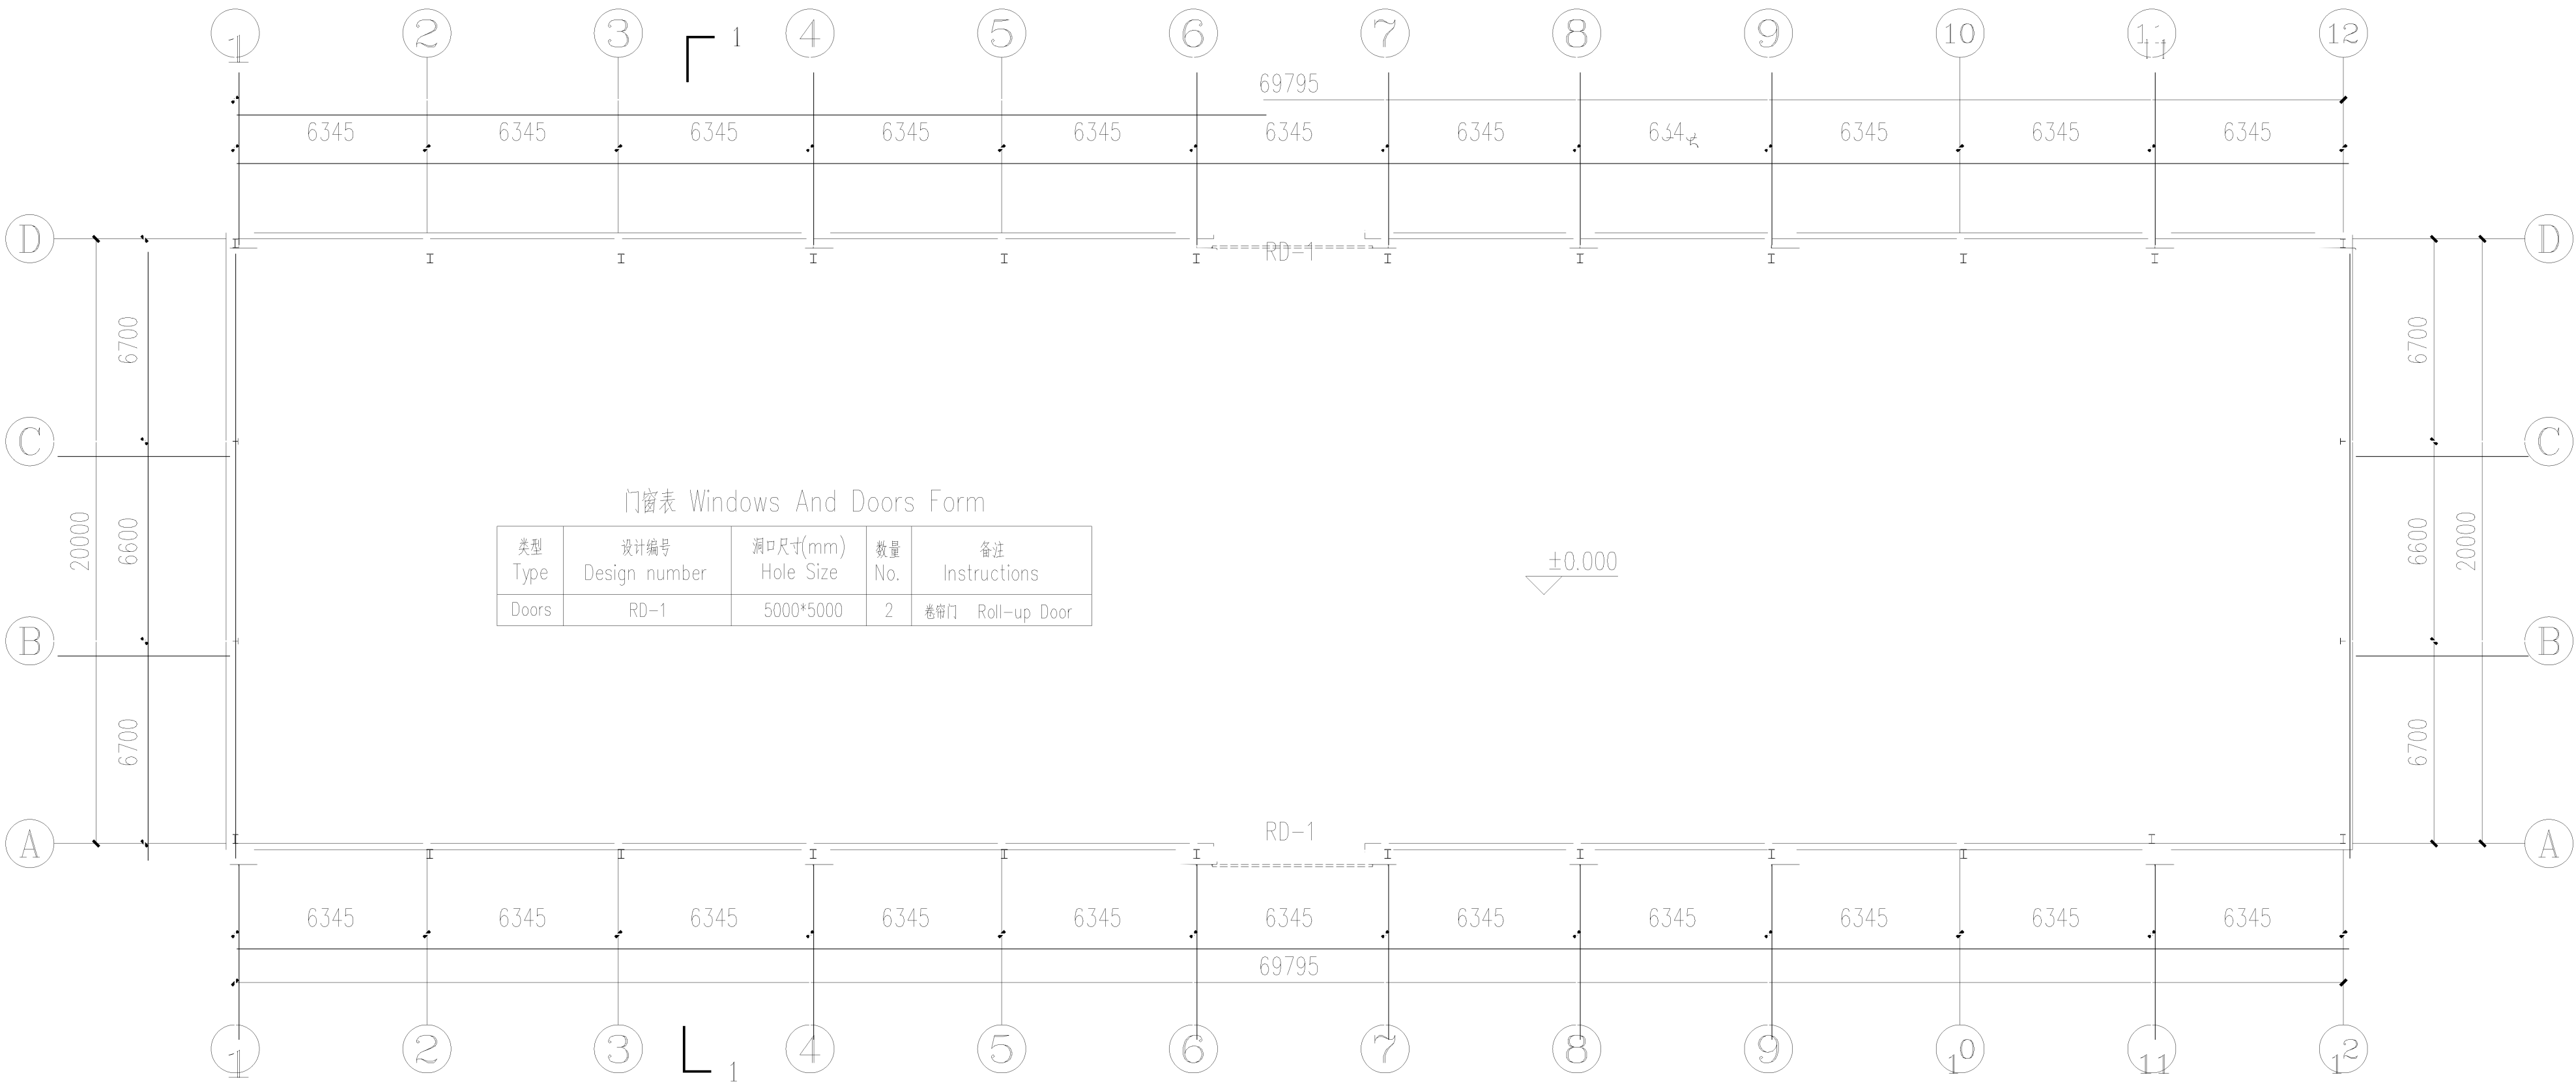


门窗表 Windows And Doors Form				
类型 Type	设计编号 Design number	洞口尺寸(mm) Hole Size	数量 No.	备注 Instructions
Doors	RD-1	5000*5000	2	卷帘门 Roll-up Door

The Ground Floor Plan


Load instructions		Wind Load	0.3kN/m²	青岛瑞港重工股份有限公司 Qingdao Regong Heavy Industry Co., Ltd.	Designed Engr. Cheng Xiang	Project Name	Serbia Warehouse	Drawings Number	The Ground Floor Plan	Stage	Design Drawing	
Snow Load	0.75kN/m²	Roof Dead Load	0.2kN/m²							Date		
Floor Live Load		Roof Live Load	0.3kN/m²							Project Leader	Cynthia Wang	Total Page

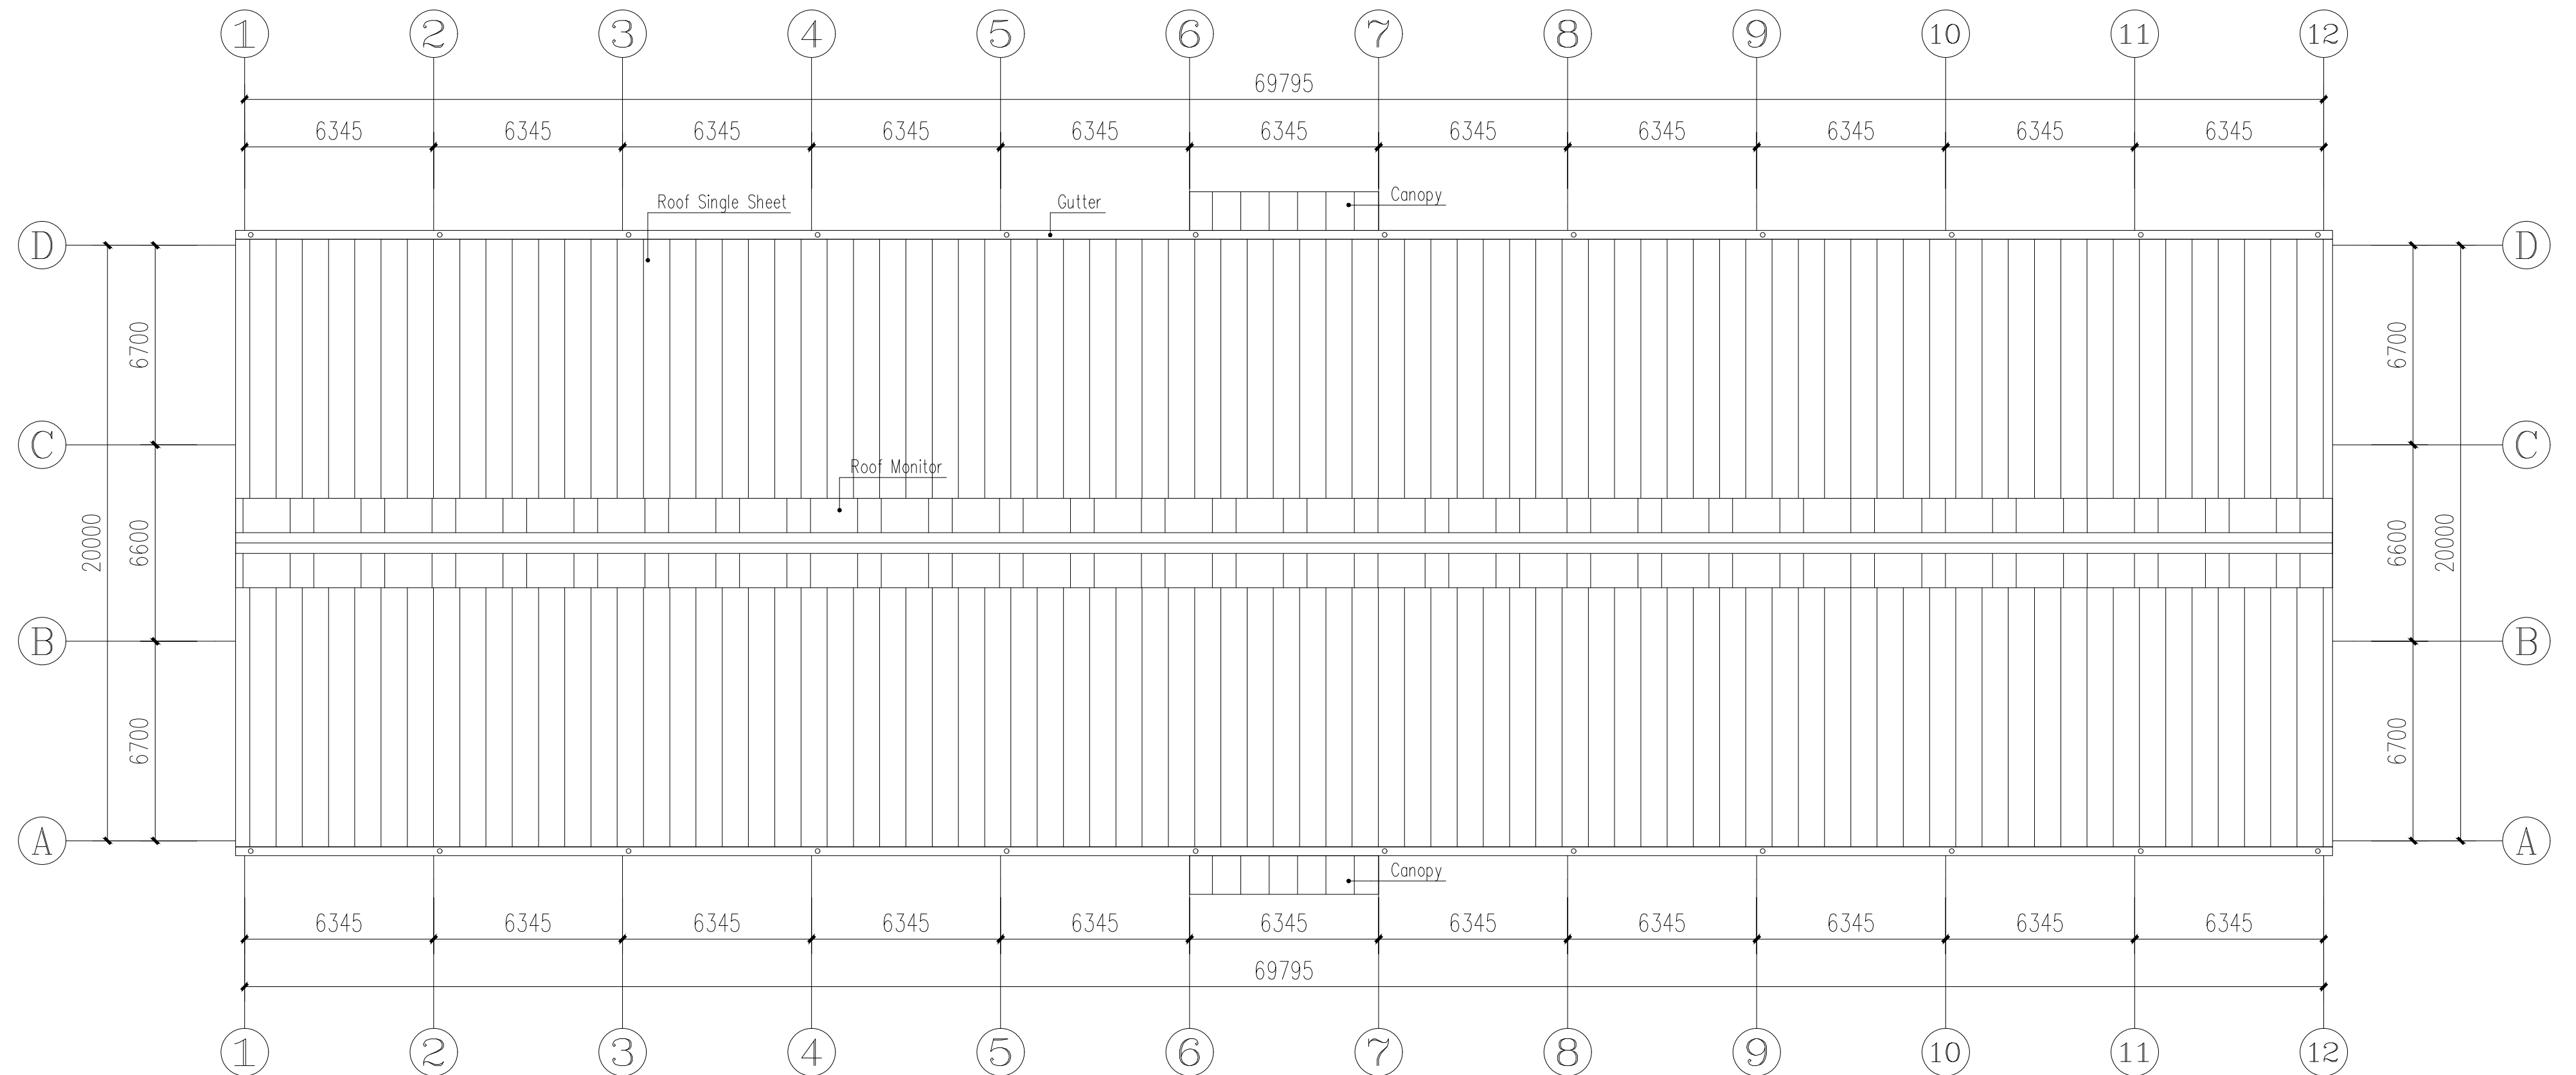


The Roof Plan

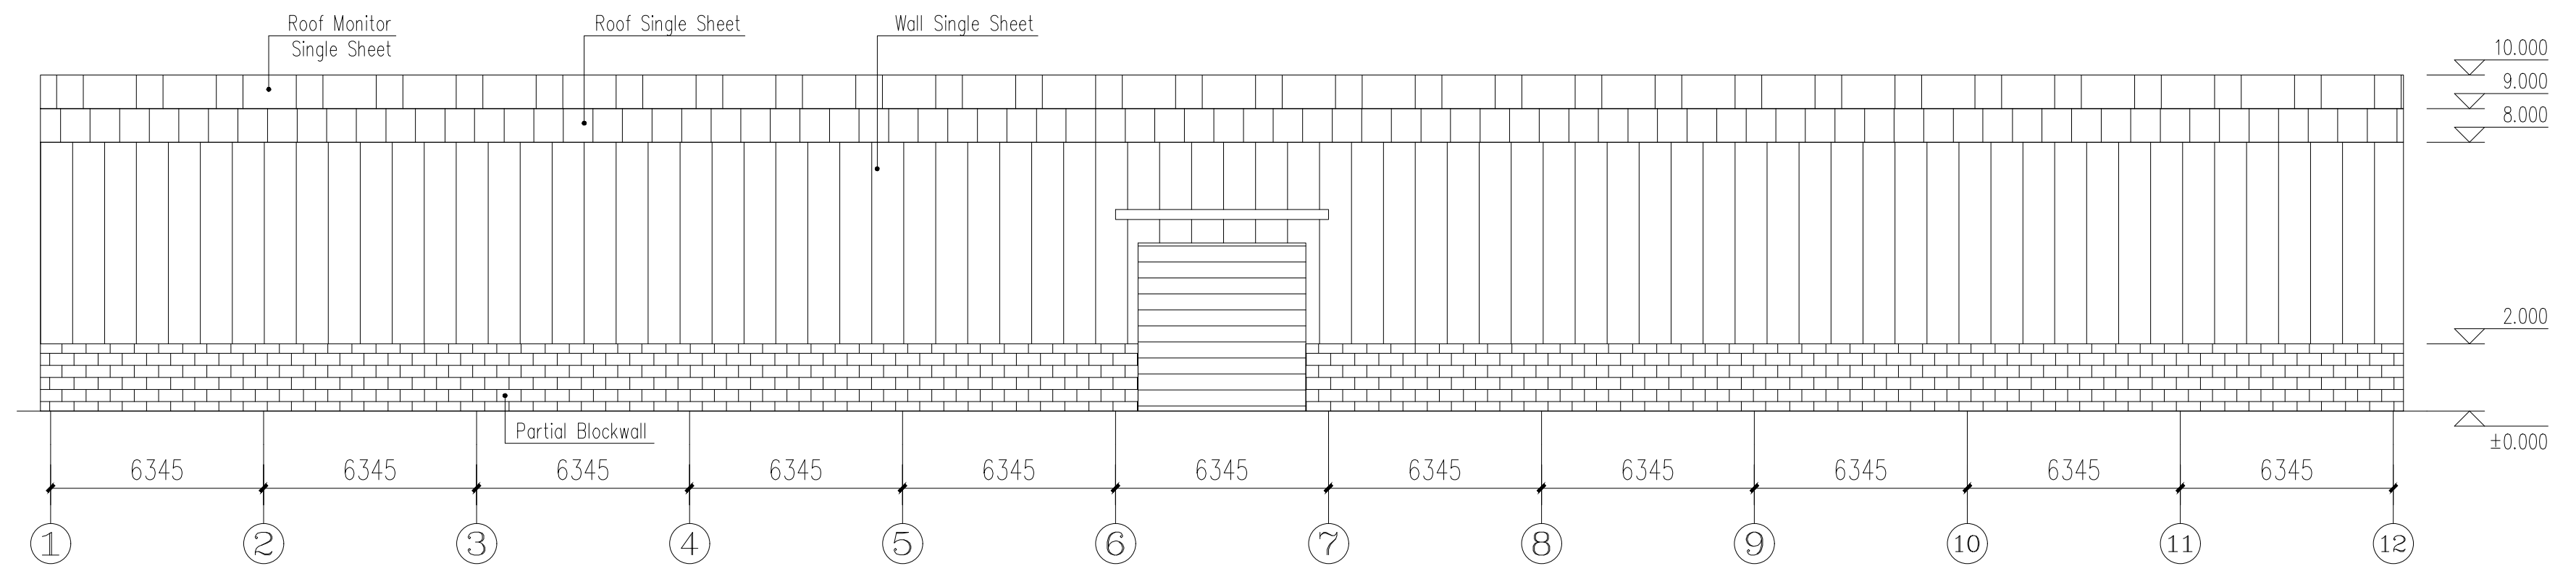


The "A/D" Axis

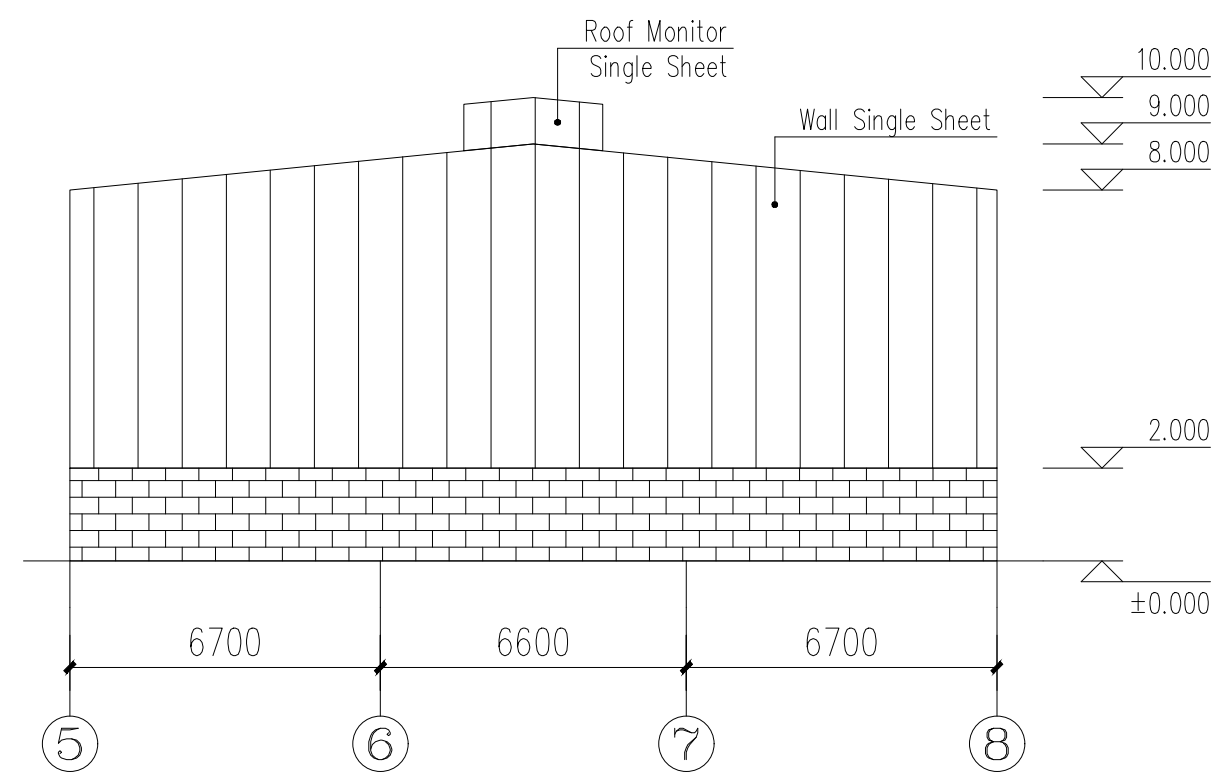


The "1/12" Axis

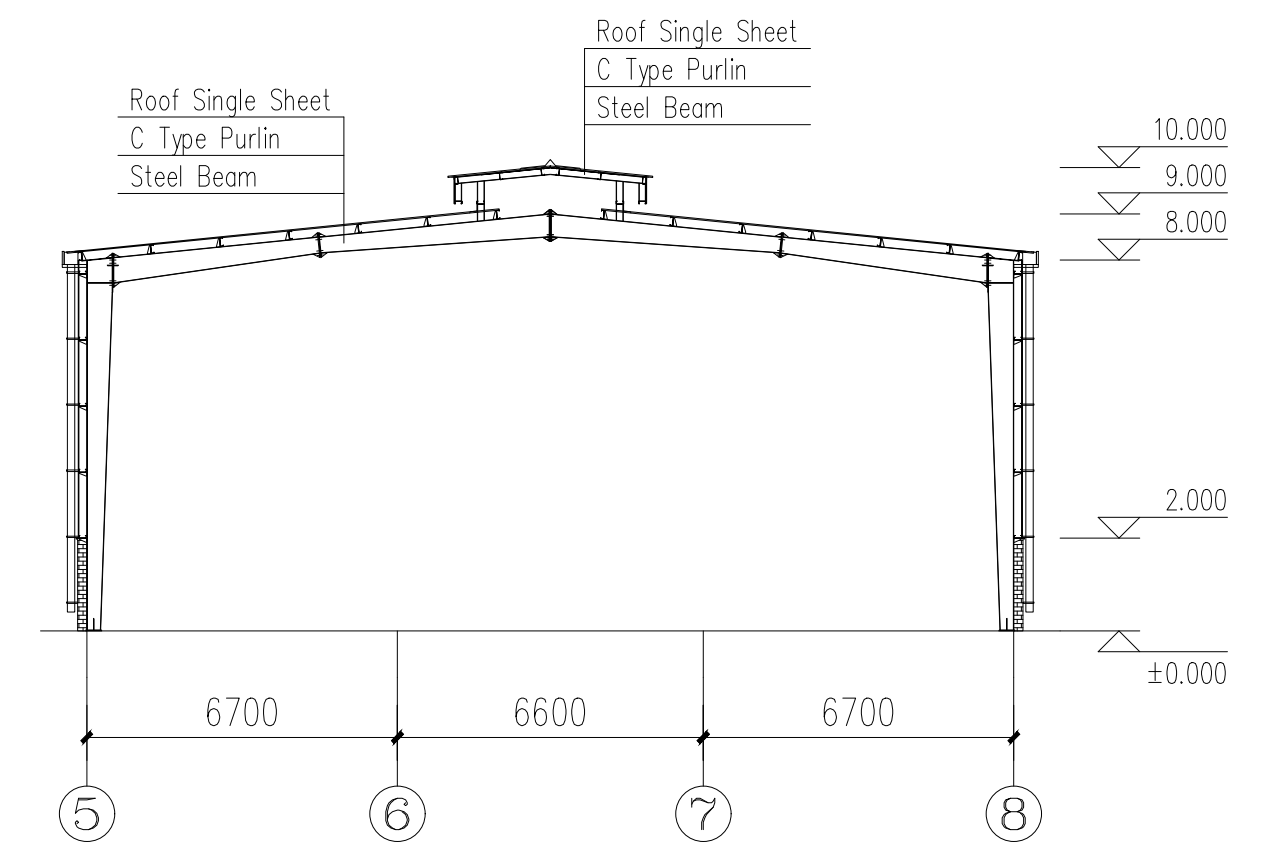



1-1

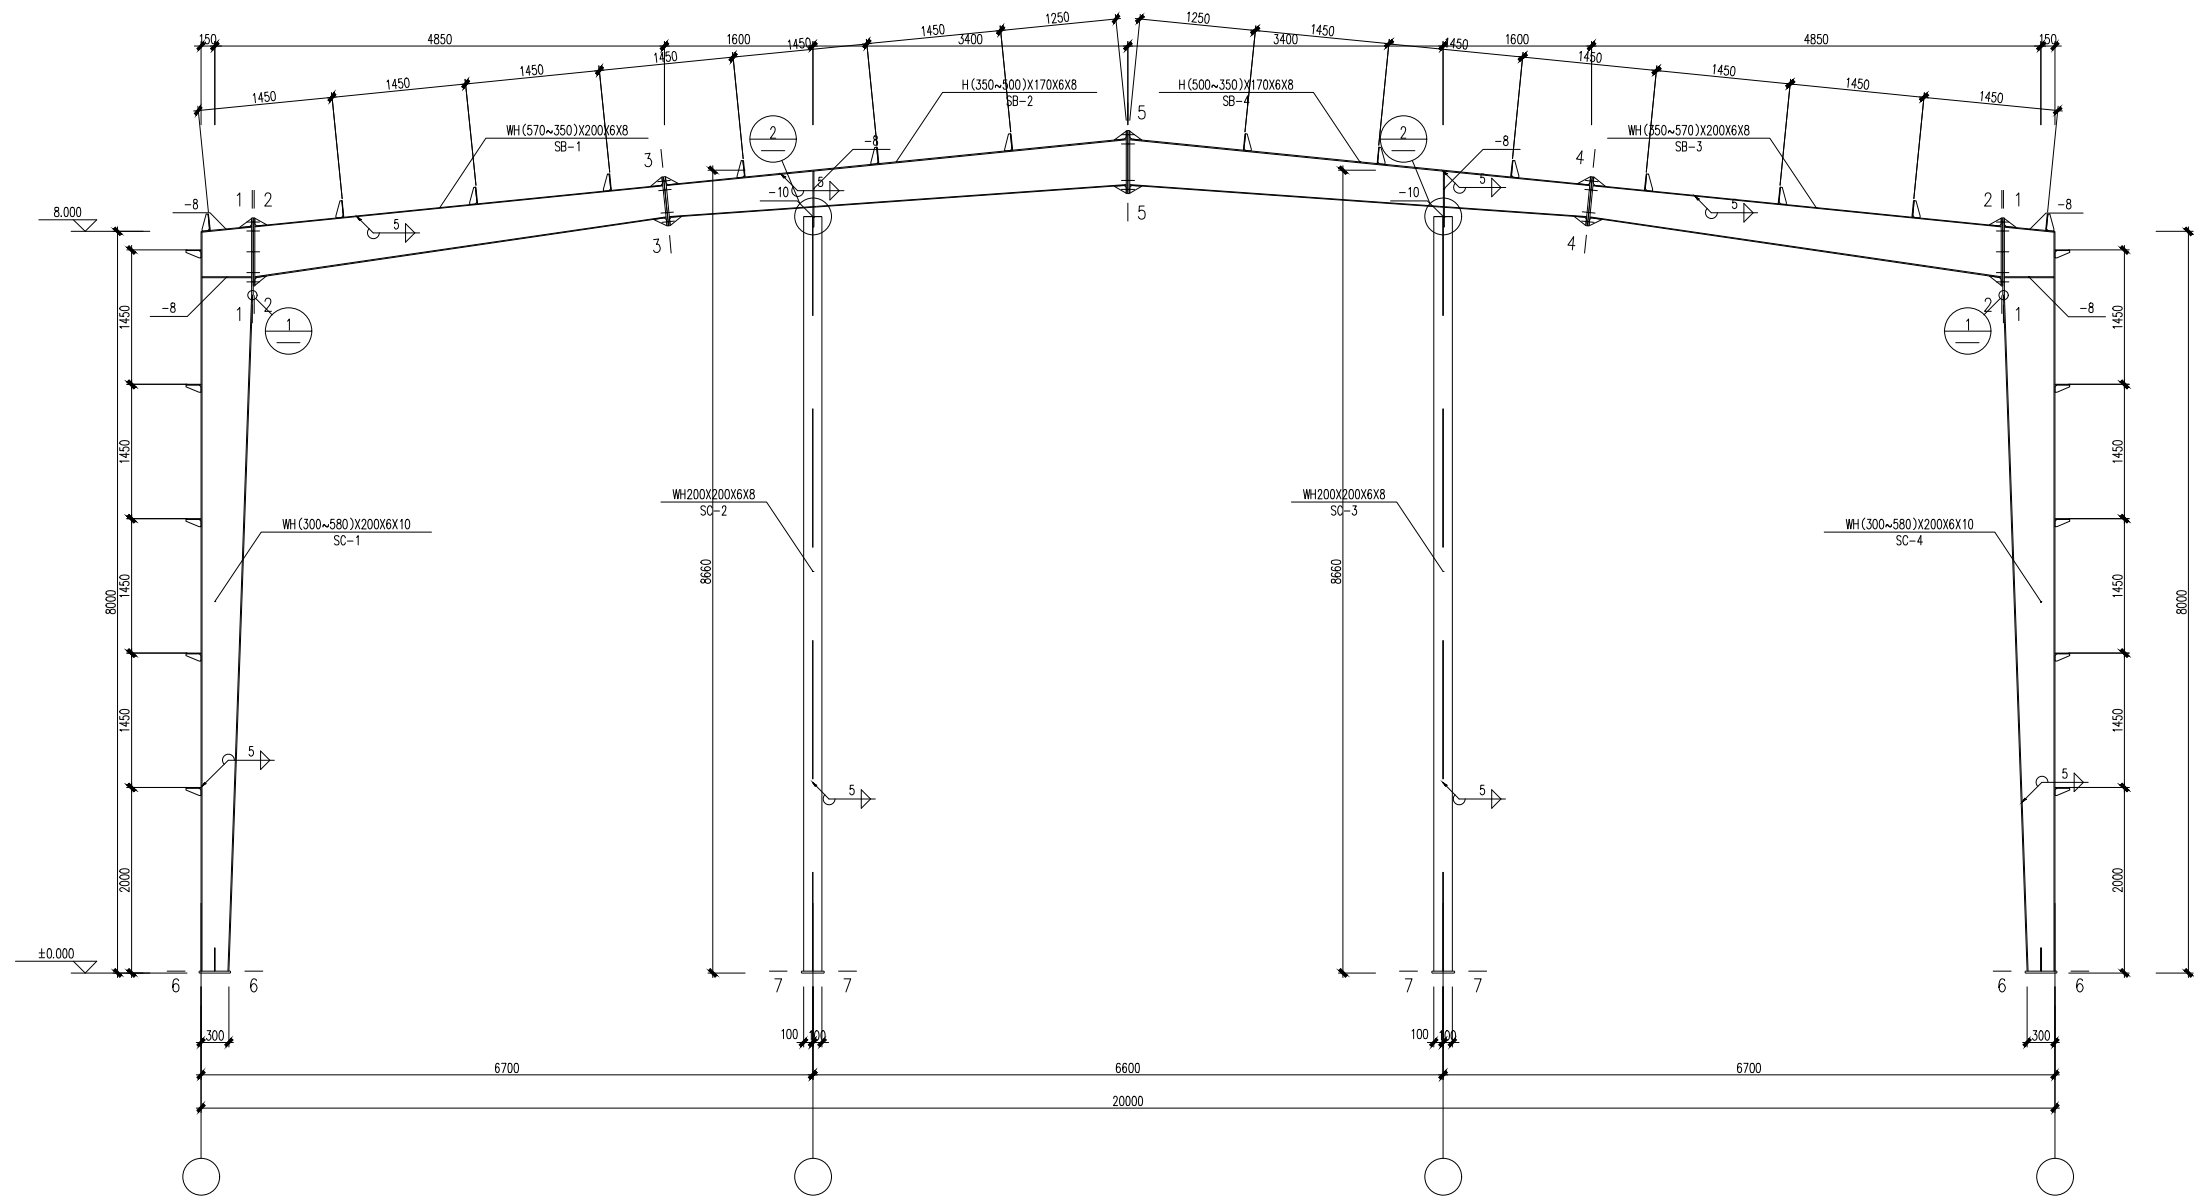


SF-1 1:50

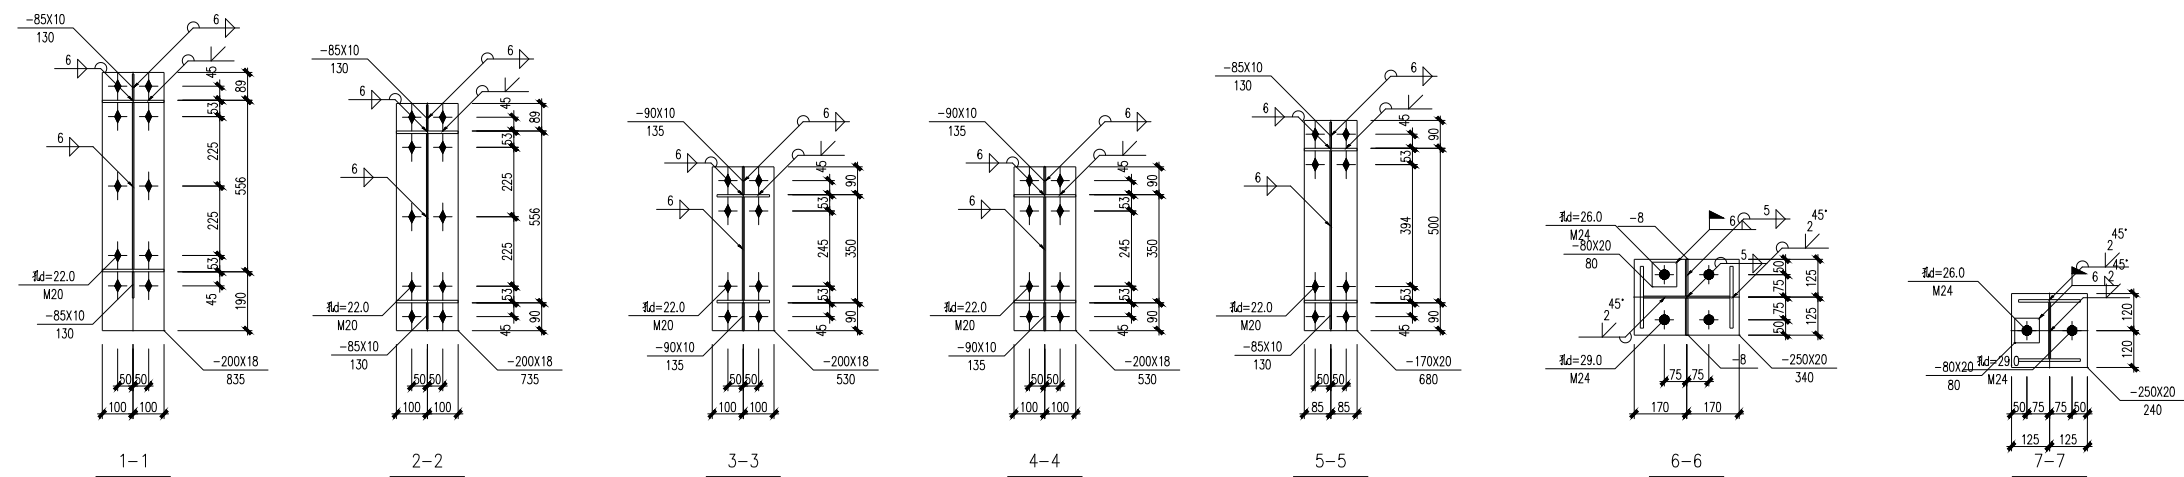



Сило ћелија

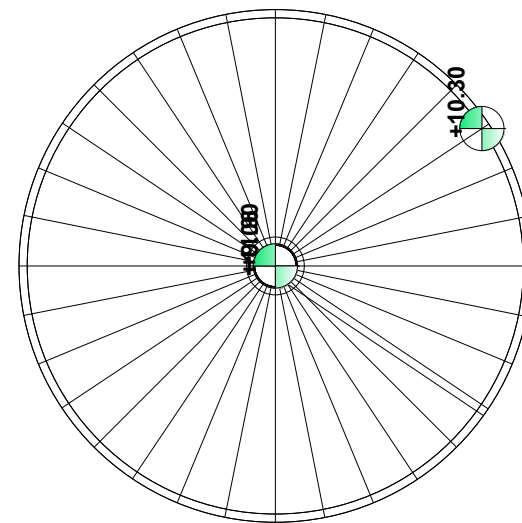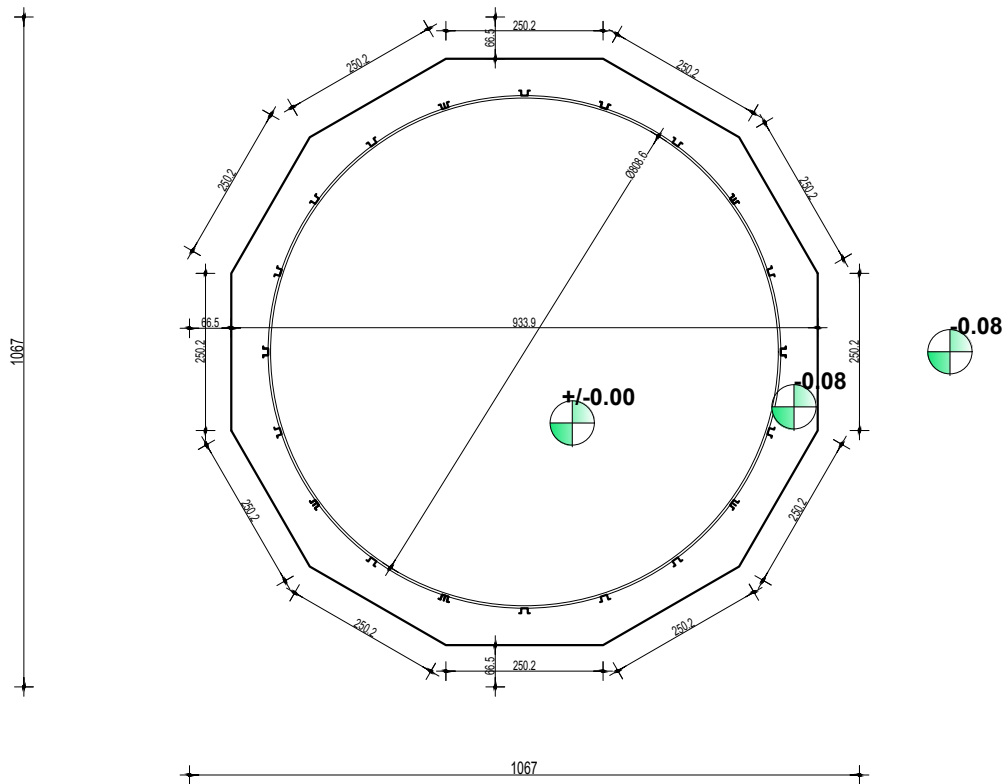

BIRO ZA PROJEKTOVANJE I NADZOR		Dobrica Djurčinović, pr	
K- PROJEKT SD , SMEDEREVO		Smederevo, Vojvode Stepe 15/5 tel. 066/820-61-61	
INVESTITOR:	D.O.O- AGROPRODUKT BUMBAREVO BRDO . KNIC	OBJEKT I MESTO GRADNJE:	SKLADIŠTE POLJOPRIVREDNIH PROIZVODA SA PRATEĆIM OBJEKTIMA NA K.p.br. 8714 / 1 K.O. Kovin
ODGOVORNI PROJEKTANT:	Dobrica Djurčinović dipl.ing.gradj.	PARAF:	
lic.br. 310 5625 03		PROJEKT:	
NAZIV CRTEŽA:		PROJEKT ZA IZVODJENJE	
OSNOVA KOTA 000 ,SILOS ZA HLADJENJE		OZNAKA I NAZIV DELA PROJEKTA:	
OSNOVA KROVA		1- PROJEKT ARHITEKTURE	
RAZMERA:		DATUM:	
R 1 : 100		Januar 2023	
		BROJ PROJEKTA:	
		2 - PZI/2023	
		BROJ CRTEŽA:	
		3	

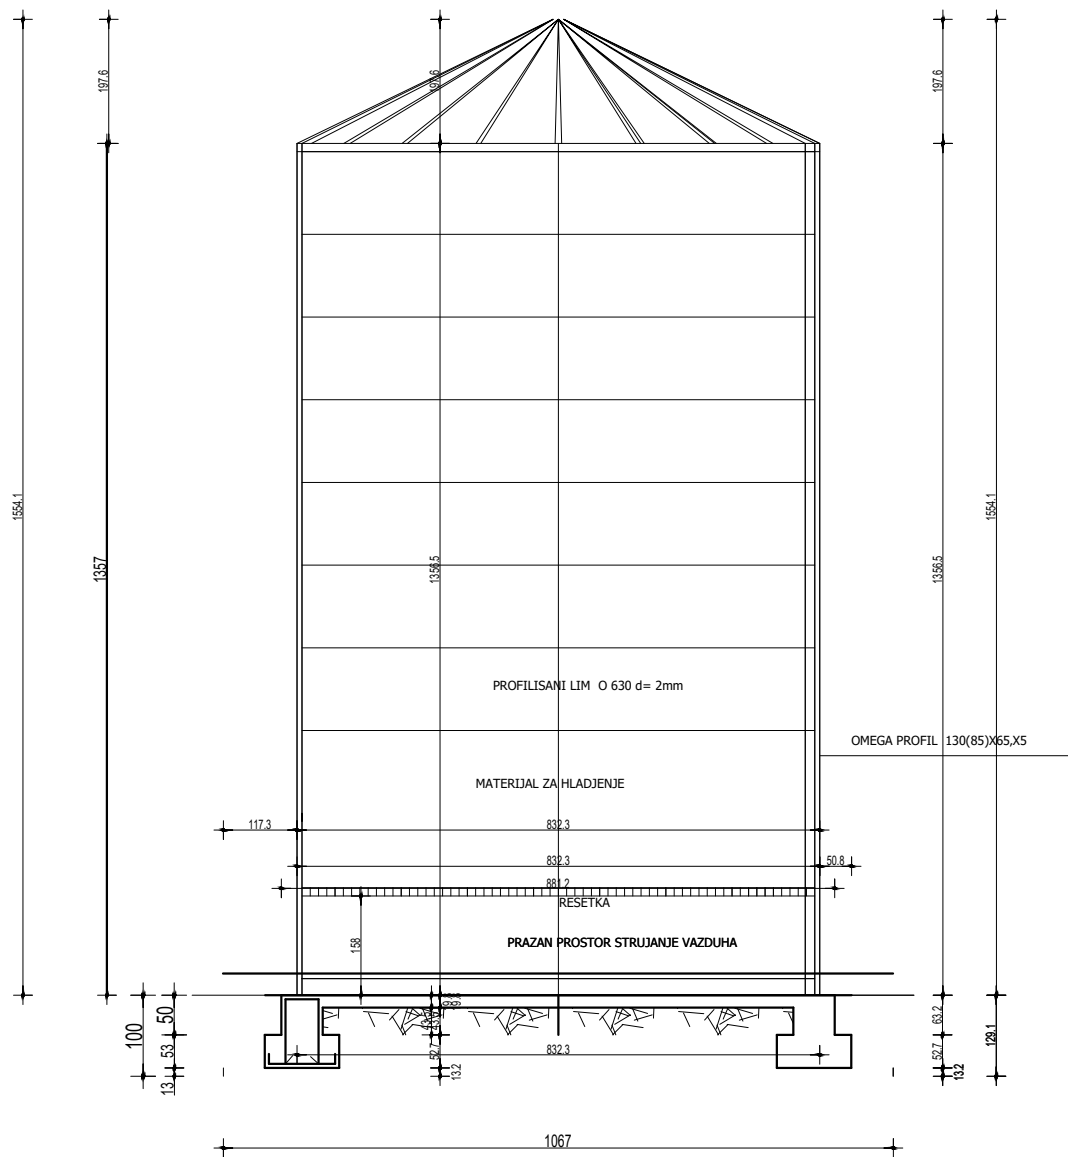


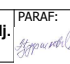BIRO ZA PROJEKTOVANJE I NADZOR K- PROJEKT SD , SMEDEREVO		Dobrica Djurčinović, pr Smederevo, Vojvode Stepe 15/5 tel. 066/820-61-61	
INVESTITOR: D.O.O- AGROPRODUKT BUMBAREVO BRDO . KNIC		OBJEKT I MESTO GRADNJE: SKLADIŠTE POLJOPRIVREDNIH PROIZVODA SA PRATEĆIM OBJEKTIMA NA k.p.br. 8714 / 1 K.O. Kovin	OZNAKA: PZI
ODGOVORNI PROJEKTANT: Dobrica Djurčinović dipl.ing.gradj. lic.br. 310 5625 03		PARAF: 	PROJEKT ZA IZVODJENJE 1- PROJEKT ARHITEKTURE
NAZIV CRTEŽA: PRESEK SILOSA ZA HLADJENJE		OZNAKA I NAZIV DELA PROJEKTA: 2 - PZI/2023	BROJ PROJEKTA: 2 - PZI/2023
RAZMERA: R 1 : 100		DATUM: Januar 2023	BROJ CRTEŽA: 3

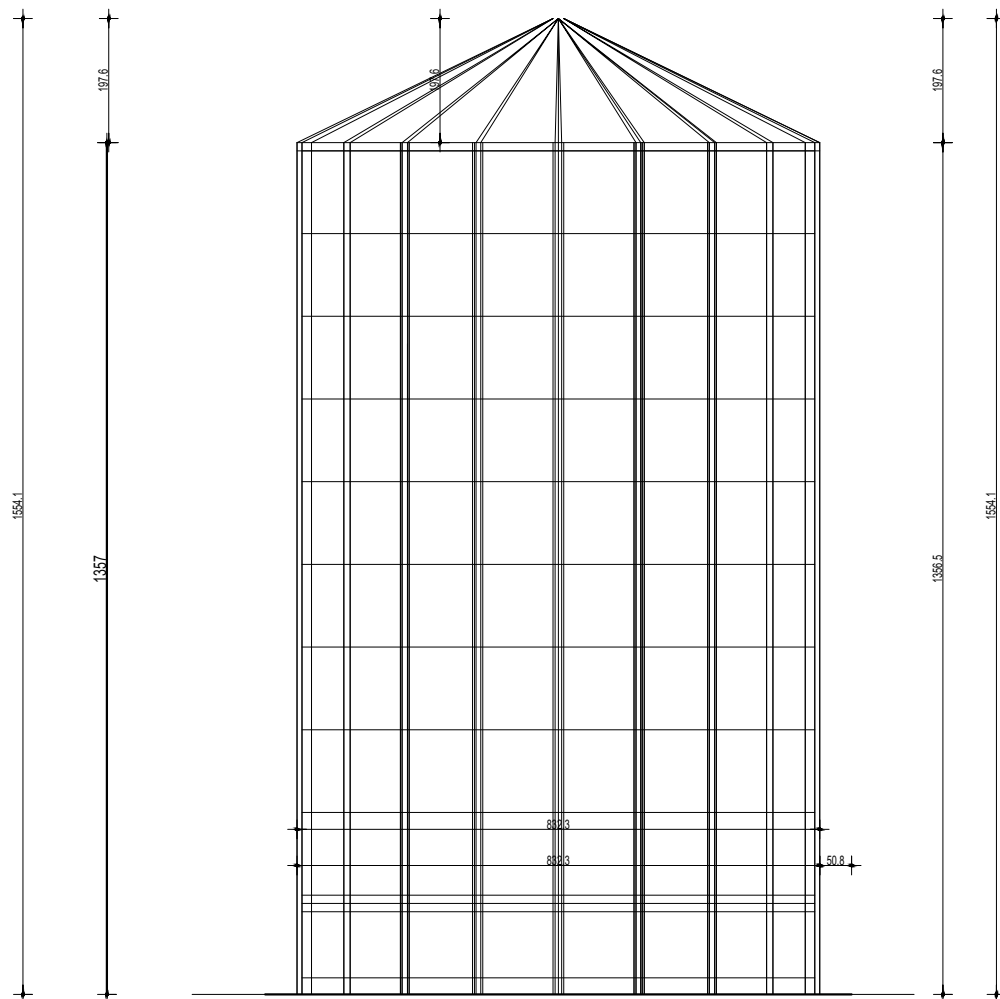

BIRO ZA PROJEKTOVANJE I NADZOR		Dobrica Djurčinović, pr	
K- PROJEKT SD , SMEDEREVO		Smederevo, Vojvode Stepe 15/5 tel. 066/820-61-61	
INVESTITOR:	D.O.O- AGROPRODUKT BUMBAREVO BRDO . KNIC	OBJEKT I MESTO GRADNJE:	SKLADIŠTE POLJOPRIVREDNIH PROIZVODA SA PRATEĆIM OBJEKTIMA NA k.p.br. 8714 / 1 K.O. Kovin
ODGOVORNI PROJEKTANT:	Dobrica Djurčinović dipl.ing.gradj.	PARAF:	PROJEKAT:
lic.br. 310 5625 03			
NAZIV CRTEŽA:		PROJEKAT ZA IZVODJENJE	
FASADA SILOSA ZA HLADJENJE		OZNAKA I NAZIV DELA PROJEKTA:	BROJ PROJEKTA:
		1- PROJEKAT ARHITEKTURE	2 - PZI/2023
		RAZMERA:	DATUM:
		R 1 : 100	Januar 2023
		BROJ CRTEŽA:	
		3	

Трансформаторска станица

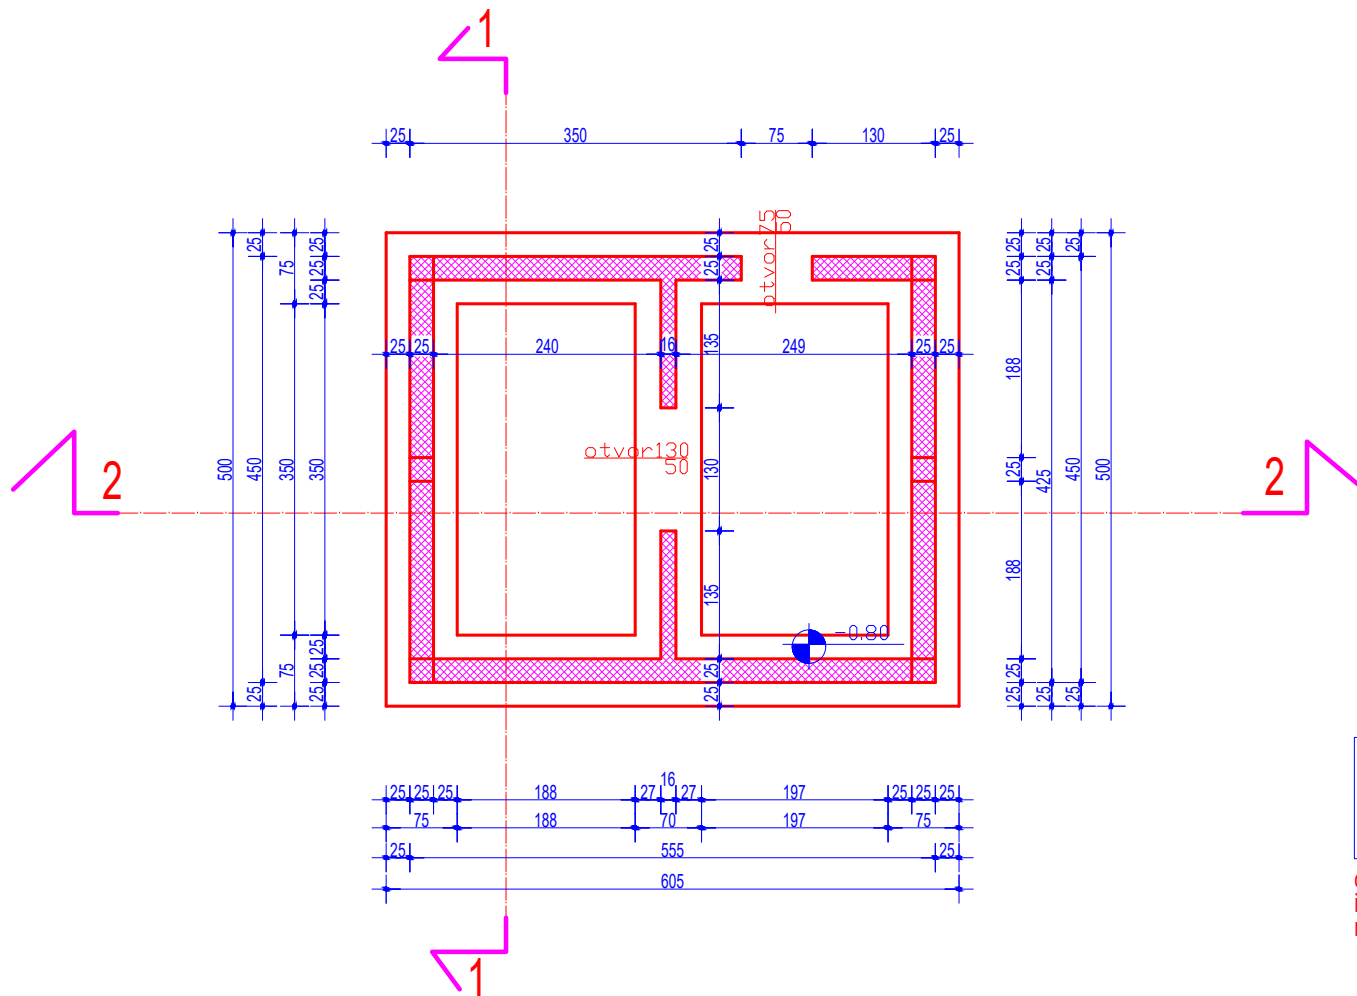


OSNOVA TEMELJA
OSNOVA na koti ± 0.80 m
R 1 : 50

objekat : ZIDANA TRAFO STANICA
investitor : AGRO PRODUKT
mesto gradnje: Kovin

Legenda materijala:

- armirani beton
- beton
- opeka
- giter blok

BIRO ZA PROJEKTOVANJE K- PROJEKT SD , SMEDEREVO		Dobrica Djurčinović, pr Smederevo, Vojvode Stepe 15/5 tel. 066/820-61-61	
INVESTITOR: D.O.O- AGROPRODUKT BUMBAREVO BRDO . KNIC		OBJEKT I MESTO GRADNJE: TRAFO STANICA 630 k.p.br. 8714 / 1 K.O. Kovin	OZNAKA: IDR
ODGOVORNI PROJEKTANT: Dobrica Djurčinović dipl.ing.gradj. lic.br. 310 5625 03		PROJEKT: IDEJNO RESENJE	
NAZIV CRTEŽA: OSNOVA TEMELJNE KONSTRUKCIJE		OZNAKA I NAZIV DELA PROJEKTA: 1- GLAVNA SVESKA	BROJ PROJEKTA: 8 - IDR/2024
		RAZMERA: R 1 : 100	DATUM: maj 2024
			BROJ CRTEŽA: 2

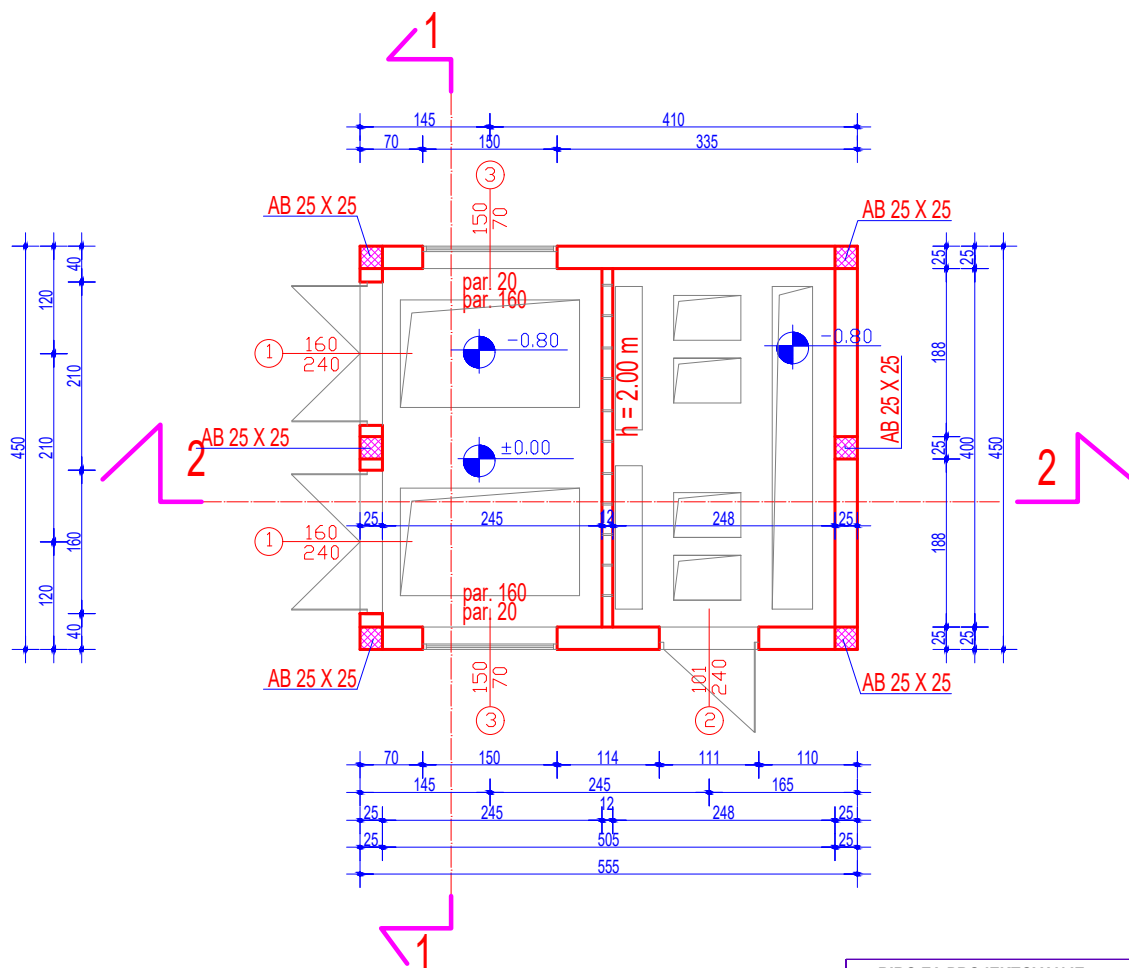

Bruto Povrsina trafo stasnice : 24.97 m²

Neto Povrsina trafo stasnice : 20.00 m²

Pod trafo stasnice : beton


OSNOVA PRIZEMLJA
R 1 : 50

objekat : ZIDANA TRAFOSTANICA
investitor : AGRO PRODUKT
mesto gradnje : Kovin

Legenda materijala:

- armirani beton
- beton
- opeka
- giter blok

BIRO ZA PROJEKTOVANJE K- PROJEKT SD , SMEDEREVO		Dobrica Djurčinović, pr Smederevo, Vojvode Stepe 15/5 tel. 066/820-61-61	
INVESTITOR: D.O.O- AGROPRODUKT BUMBAREVO BRDO . KNIC		OBJEKT I MESTO GRADNJE: TRAFOSTANICA 630 k.p.br. 8714 / 1 K.O. Kovin	
ODGOVORNI PROJEKTANT: Dobrica Djurčinović dipl.ing.gradj. lic.br. 310 5625 03		PARAF: <i>Djurcinovic</i>	
NAZIV CRTEŽA: OSNOVA PRIZEMLJA		PROJEKT: IDEJNO RESENJE	
RAZMERA: R 1 : 100		OZNAKA I NAZIV DELA PROJEKTA: 1- GLAVNA SVESKA	
DATUM: maj 2024		BROJ PROJEKTA: 8 - IDR/2024	
		BROJ CRTEŽA: 2	

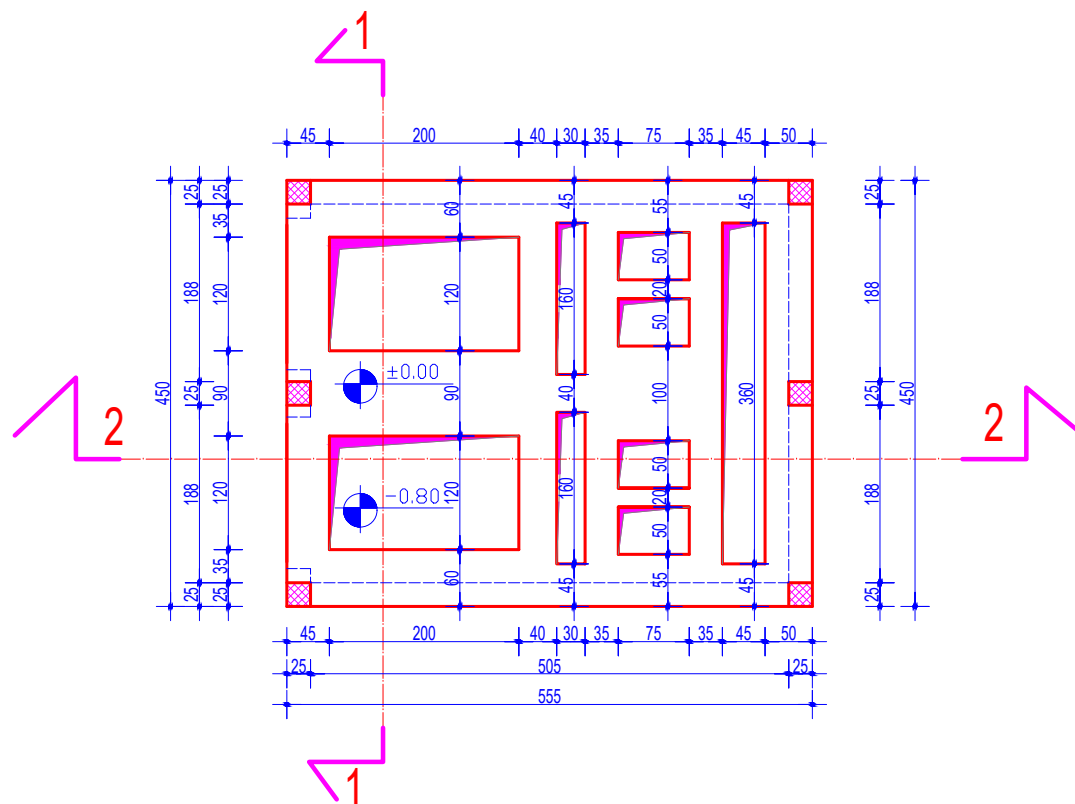

Povrsina trafo stasnice : 19.00 m2
Pod trafo stasnice : beton


OSNOVA na koti ±0.00 m
R 1 : 50

objekat : ZIDANA TRAFOSTANICA
investitor: AGRO PRODUKT
mesto gradnje: Kovin

Legenda materijala:

-  armirani beton
-  beton
-  opeka
-  giter blok


BIRO ZA PROJEKTOVANJE K- PROJEKT SD , SMEDEREVO		Dobrica Djurčinović, pr Smederevo, Vojvode Stepe 15/5 tel. 066/820-61-61	
INVESTITOR: D.O.O- AGROPRODUKT BUMBAREVO BRDO . KNIC		OBJEKT I MESTO GRADNJE: TRAFO STANICA 630 k.p.br. 8714 / 1 K.O. Kovin	OZNAKA: IDR
ODGOVORNI PROJEKTANT: Dobrica Djurčinović dipl.ing.gradj. lic.br. 310 5625 03		PROJEKTAT: IDEJNO RESENJE	
NAZIV CRTEŽA: OSNOVA NA KOTI 000		OZNAKA I NAZIV DELA PROJEKTA: 1- GLAVNA SVESKA	BROJ PROJEKTA: 8 - IDR/2024
		RAZMERA: R 1 : 100	DATUM: maj 2024
			BROJ CRTEŽA: 2

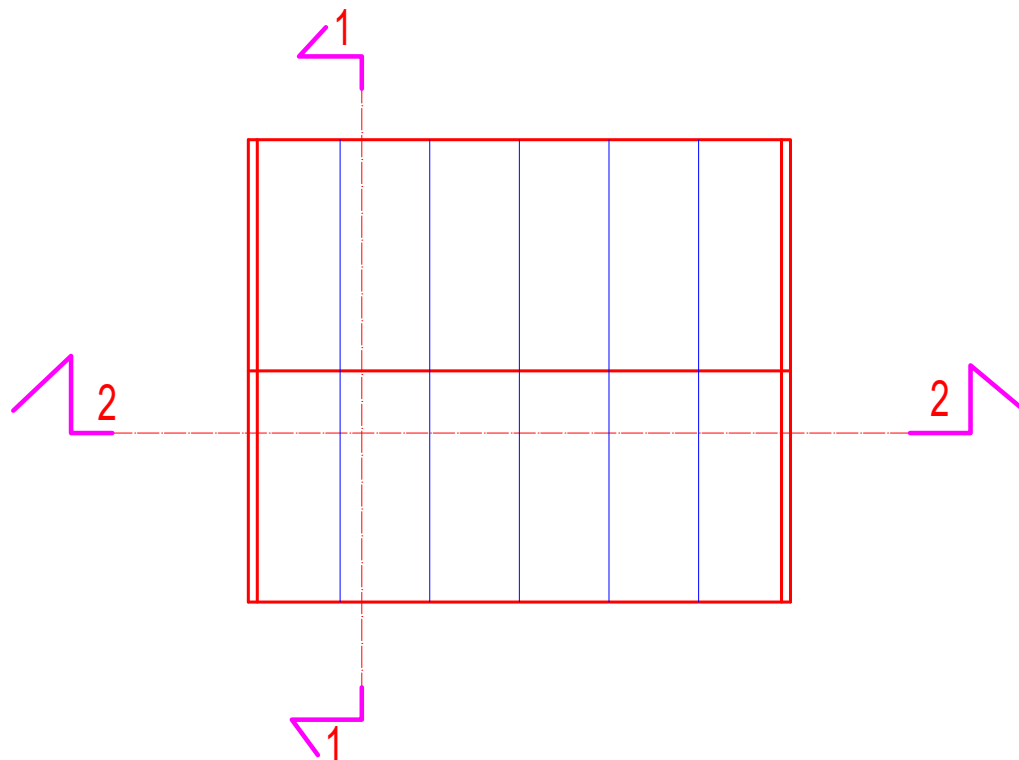

OSNOVA KROVNIH RAVNI
R 1 : 50

objekat : ZIDANA TRAFOSTANICA
investitor: AGRO PRODUKT
mesto gradnje: Kovin


BIRO ZA PROJEKTOVANJE K- PROJEKT SD , SMEDEREVO		Dobrica Djurčinović, pr Smederevo, Vojvode Stepe 15/5 tel. 066/820-61-61	
INVESTITOR: D.O.O- AGROPRODUKT BUMBAREVO BRDO . KNIC		OBJEKAT I MESTO GRADNJE: TRAFO STANICA 630 k.p.br. 8714 / 1 K.O. Kovin	OZNAKA: IDR
ODGOVORNI PROJEKTANT: Dobrica Djurčinović dipl.ing.gradj. lic.br. 310 5625 03	PARAF: 	PROJEKAT: IDEJNO RESENJE	
NAZIV CRTEŽA: OSNOVA KROVNE RAVNI		OZNAKA I NAZIV DELA PROJEKTA: 1- GLAVNA SVESKA	BROJ PROJEKTA: 8 - IDR/2024
		RAZMERA: R 1 : 100	DATUM: maj 2024
			BROJ CRTEŽA: 2

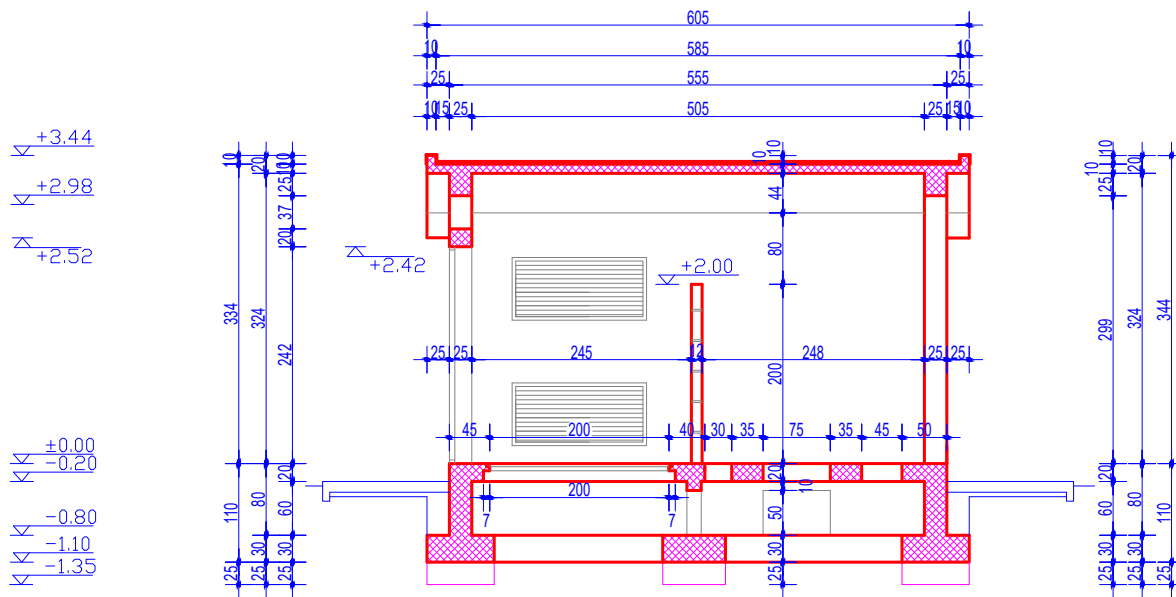

PODUZNI PRESEK
PRESEK 2 - 2
R 1 : 50

objekat : ZIDANA TRAFOSTANICA
investitor : AGRO PRODUKT
mesto gradnje: Kovin

PODUZNI PRESEK KROZ PODNU PLOCU

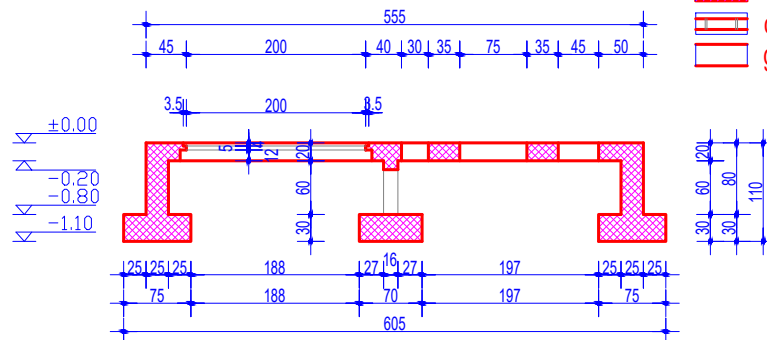


Legenda materijala:

- armirani beton
- beton
- opeka
- giter blok

BIRO ZA PROJEKTOVANJE K- PROJEKT SD , SMEDEREVO		Dobrica Djurčinović, pr Smederevo, Vojvode Stepe 15/5 tel. 066/820-61-61	
INVESTITOR: D.O.O- AGROPRODUKT BUMBAREVO BRDO . KNIC		OBJEKT I MESTO GRADNJE: TRAFOSTANICA 630 k.p.br. 8714 / 1 K.O. Kovin	OZNAKA: IDR
ODGOVORNI PROJEKTANT: Dobrica Djurčinović dipl.ing.gradj. lic.br. 310 5625 03		PROJEKT: IDEJNO RESENJE	BROJ PROJEKTA: 8 - IDR/2024
NAZIV CRTEŽA: PODUZNI PRESEK		OZNAKA I NAZIV DELA PROJEKTA: 1- GLAVNA SVESKA	BROJ CRTEŽA: 2
RAZMERA: R 1 : 100		DATUM: maj 2024	

+3.44
+2.98
+2.52


+0.00
-0.20

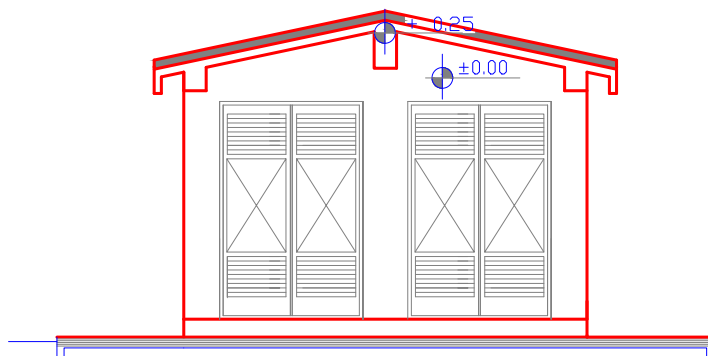

ULAZNA STRANA

+3.44
+2.98
+2.52


+0.00
-0.20

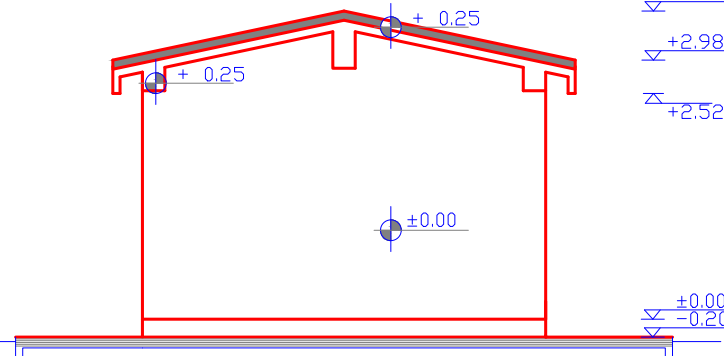


ZADNJA STRANA

BOCNA FASADA
ULAZNA STRANA
ZADNJA STRANA
R 1 : 50

objekat : ZIDANA TRAF0 STANICA
investitor: AGRO PRODUKT
mesto gradnje: Kovin


BIRO ZA PROJEKTOVANJE K- PROJEKT SD , SMEDEREVO		Dobrica Djurčinović, pr Smederevo, Vojvode Stepe 15/5 tel. 066/820-61-61	
INVESTITOR: D.O.O- AGROPRODUKT BUMBAREVO BRDO . KNIC		OBJEKAT I MESTO GRADNJE: TRAFO STANICA 630 k.p.br. 8714 / 1 K.O. Kovin	OZNAKA: IDR
ODGOVORNI PROJEKTANT: Dobrica Djurčinović dipl.ing.gradj. lic.br. 310 5625 03	PARAF: 	PROJEKAT: IDEJNO RESENJE	BROJ PROJEKTA: 8 - IDR/2024 BROJ CRTEŽA: 2
NAZIV CRTEŽA: BOČNE FASADE, ZADNJA FASADA		OZNAKA I NAZIV DELA PROJEKTA: 1- PROJEKAT ARHITEKTURE	
RAZMERA: R 1 : 100		DATUM: maj 2024	

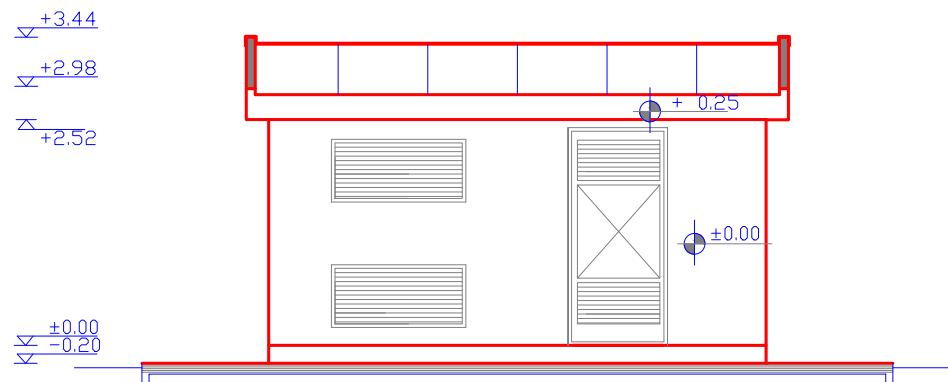

ULAZNA STRANA




PODUZNA FASADA
ULAZNA STRANA
ZADNJA STRANA
R 1 : 50

objekat : ZIDANA TRAFOSTANICA
investitor : AGRO PRODUKT
mesto gradnje: Kovin

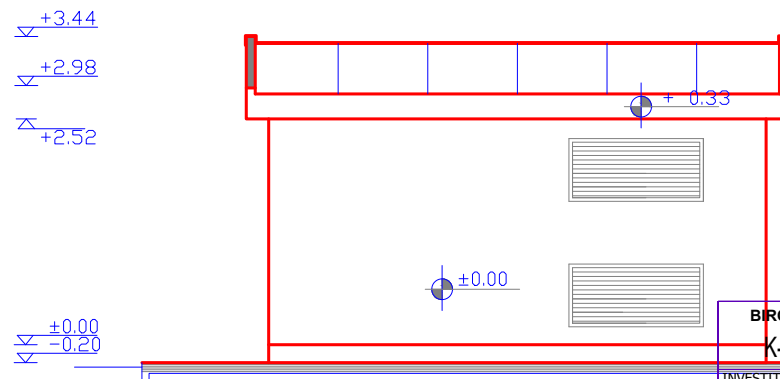


ZADNJA STRANA

BIRO ZA PROJEKTOVANJE K- PROJEKT SD , SMEDEREVO		Dobrica Djurčinović, pr Smederevo, Vojvode Stepe 15/5 tel. 066/820-61-61	
INVESTITOR: D.O.O- AGROPRODUKT BUMBAREVO BRDO . KNIC	ODGOVORNI PROJEKTANT: Dobrica Djurčinović dipl.ing.gradj. lic.br. 310 5625 03	PARAF: <i>Djurcinovic</i>	OBJEKAT I MESTO GRADNJE: TRAFOSTANICA 630 k.p.br. 8714 / 1 K.O. Kovin
NAZIV CRTEŽA: FASADE		PROJEKAT: IDEJNO RESENJE	OZNAKA: IDR
		OZNAKA I NAZIV DELA PROJEKTA: 1- GLAVNA SVESKA	BROJ PROJEKTA: 8 - IDR/2024
		RAZMERA: R 1 : 100	DATUM: maj 2024
			BROJ CRTEŽA: 2

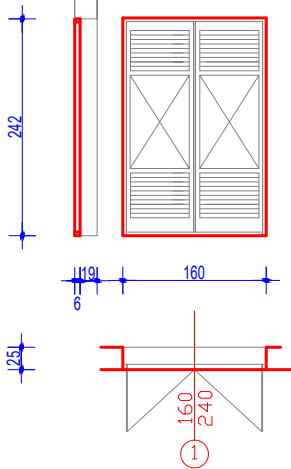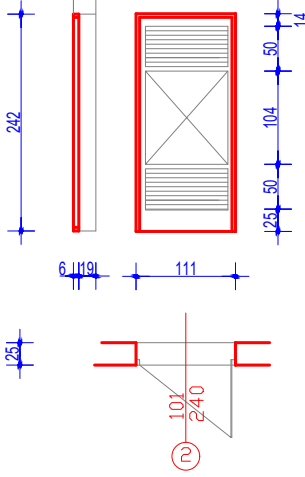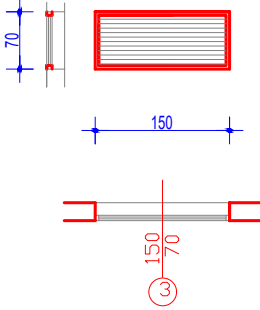OZNAKA	1	2	3
SEME			
MERA	160 / 240	101 / 240	150 / 70
VRSTA	Limena vrata	Limena vrata	Limena zaluzina
KOMADA	2	1	4
OPIS	Limena dvokrilna vrata od vucenih profila za gradjevinsku bravariju gore i dole fiksne zaluzine sa unutrasnje strane sa zicanom mrežom i ispunom srednjeg dela celicnim limom d = 2 mm. Zaluzine su od lima d = 2 mm.	Isto kao predhodni opis, samo jednokrilna vrata.	Isto kao predhodni opis, samo sto je fiksna zaluzina.

SEME BRAVARIJE
R 1 : 50

BIRO ZA PROJEKTOVANJE K- PROJEKT SD , SMEDEREVO		Dobrica Djurčinović, p. mesto gradnje: Kovin Smederevo, Vojvode Stepe 15/5 tel. 066/820-61-61	
INVESTITOR: D.O.O- AGROPRODUKT BUMBAREVO BRDO . KNIC		OBJEKT I MESTO GRADNJE: TRAFO STANICA 630 k.p.br. 8714 / 1 K.O. Kovin	OZNAKA: IDR
ODGOVORNI PROJEKTANT: Dobrica Djurčinović dipl.ing.gradj. lic.br. 310 5625 03	PARAF: 	PROJEKT: IDEJNO RESENJE	
NAZIV CRTEŽA: SEMA BRAVARIJE		OZNAKA I NAZIV DELA PROJEKTA: 1- GLAVNA SVESKA	BROJ PROJEKTA: 8 - IDR/2024
		RAZMERA: R 1 : 100	BROJ CRTEŽA: 2
		DATUM: maj 2024	